

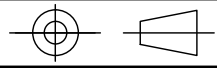



PROJECTION

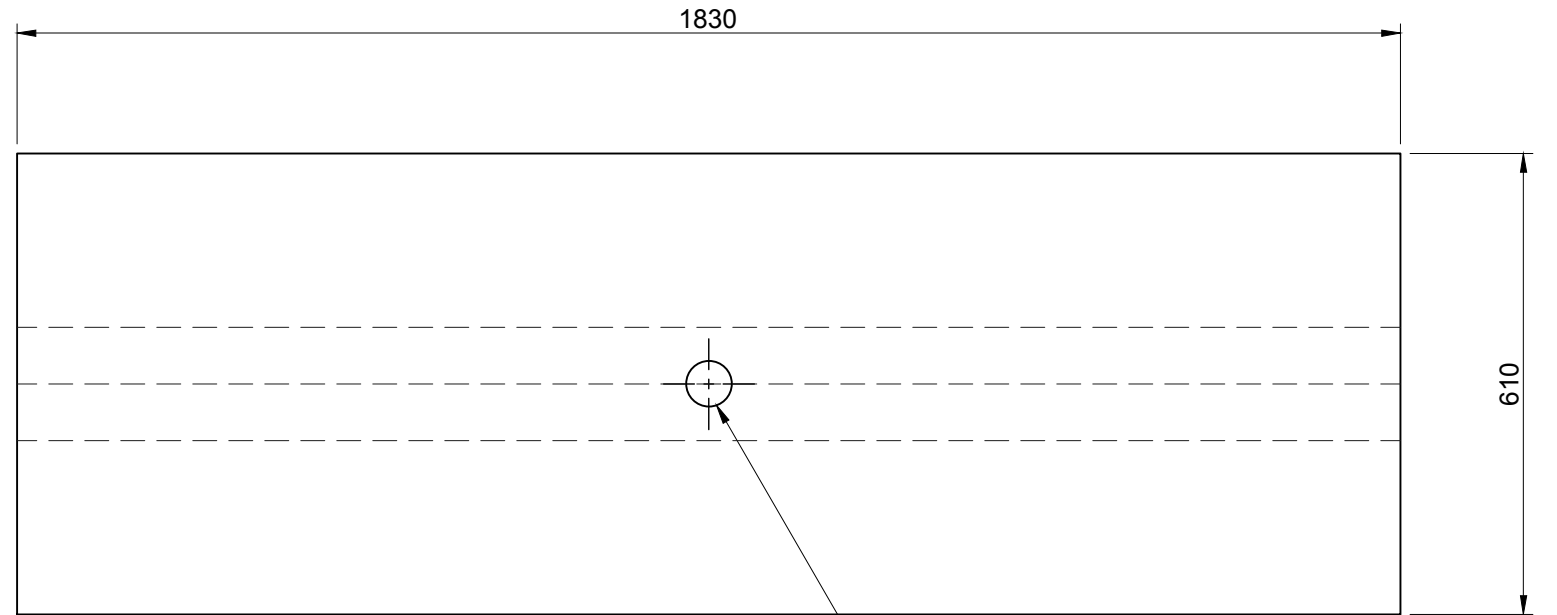

Total Capping Stone Weight : 790Kg

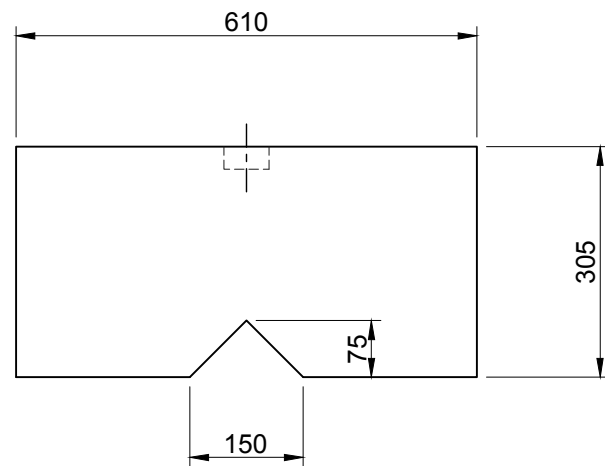

Ø60mm Dia Semi-Spherical Recess in Gravitational Centre of Block for 'Deha' type Lifting Pin.
(Lifting Pin is rated to 2.5 tonnes with a safety factor of 3).

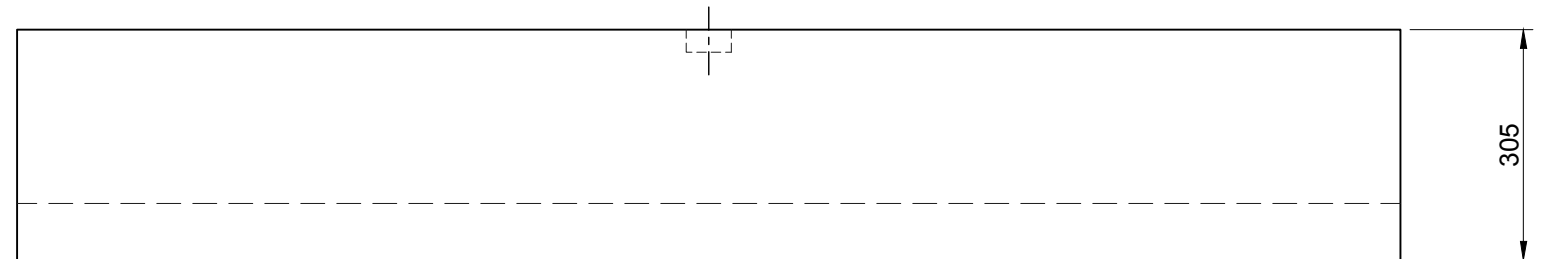

					O	31.10.13	For Information			CTC	RD		
REV	DATE	REASON FOR ISSUE	DRN	APP	REV	DATE	REASON FOR ISSUE	DRN	APP				
TITLE :				Vee™ Interlock Block Capping Stone x 1830mm Long Elite Product Code : Capping Stone				ELITE PRECAST CONCRETE LIMITED HALESFIELD 9, TELFORD SHROPSHIRE TF7 4QW					
DRN :	CTC	CHKD :	RD	DATE :	31-10-13	DRG SIZE :	A3	SCALE :	1:10	DRG	062	REV	O