




CLP Structures

STRUCTURAL ENGINEERING CONSULTANTS

EMAIL: mail@CLP-Structures.co.uk
TEL: 0117 3706357

Client: ELITE CONCRETE	Original Scale 1:25	Drawn CEL	Checked	Rev	Description	By	Date	Chk'd
	Date Feb 2015							
Project:	Drawing No. 311-031-01		Rev.					
	Title: 4.8m High With double bottom block		Purpose of Issue		Rev	Date	Auth	

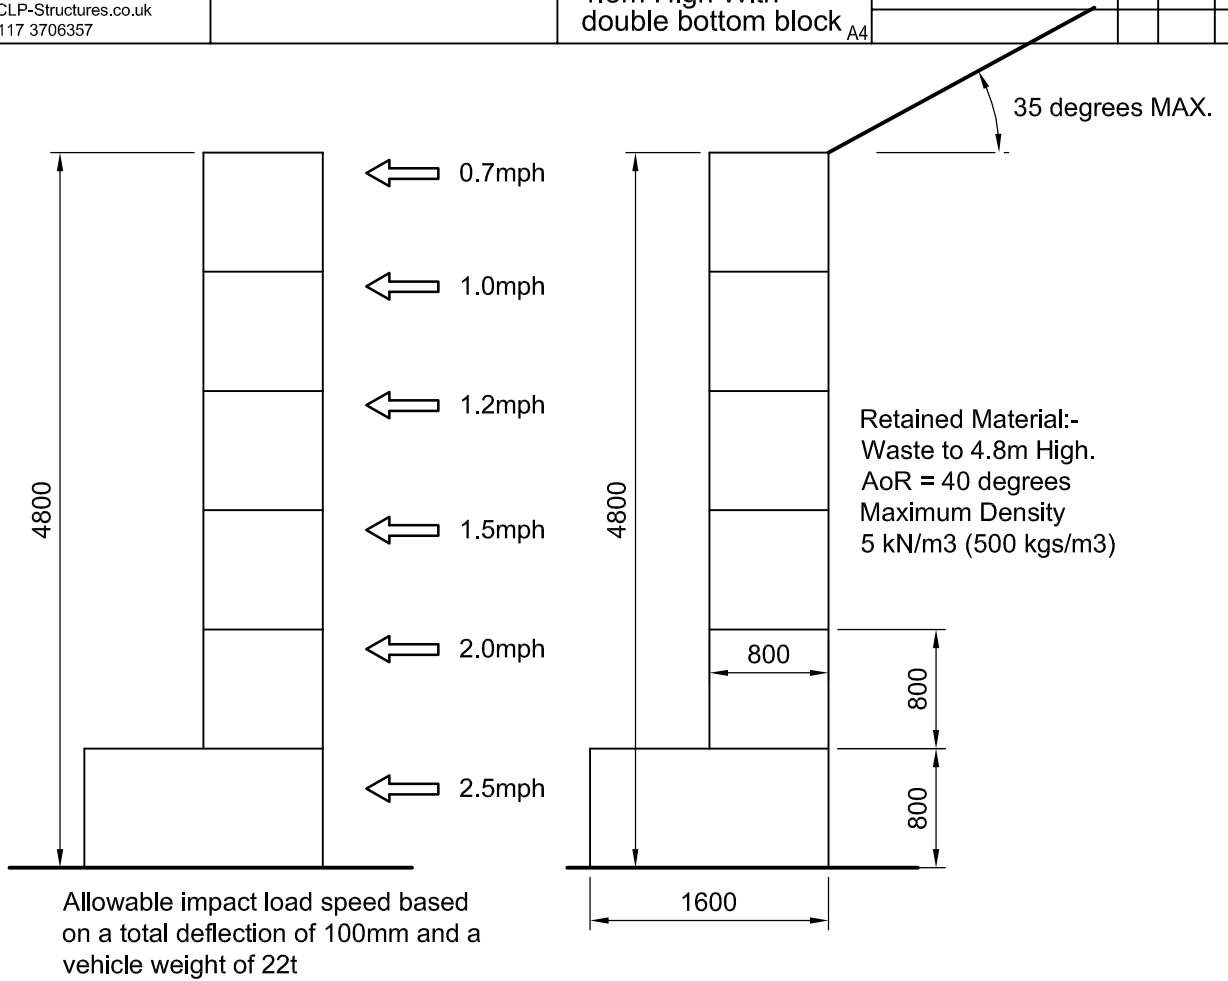

Design Parameters

NOTE:-

(1:50)

Minimum allowable ground bearing pressure beneath the wall is shown below. It is up to the client to ensure this can be achieved. If ground conditions dictate a lower allowable ground bearing pressure then the designer should be contacted immediately and a revised foundation can be designed to suit.

