



Max. Permissible Impact Loads

NOTE:-
Impact loads are the expected loads imposed on the wall by loading shovels, backhoes, buckets etc. carrying out NORMAL procedures of loading and unloading bays.

NOTE:-
Wall has **not** been designed for retained material to be compacted by vehicle driving over or on top of the retained material.

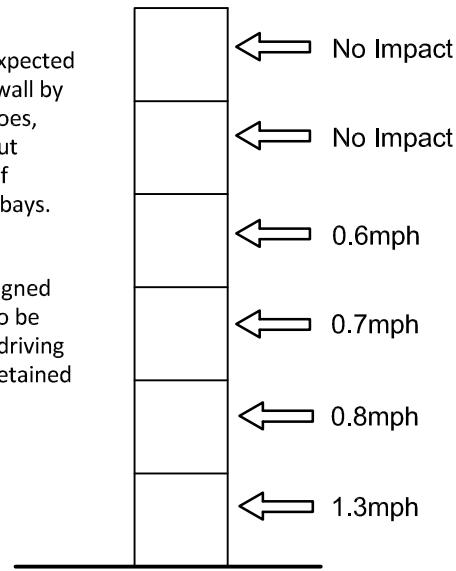

Allowable impact load speed based on a total deflection of 100mm and a vehicle weight of 20t

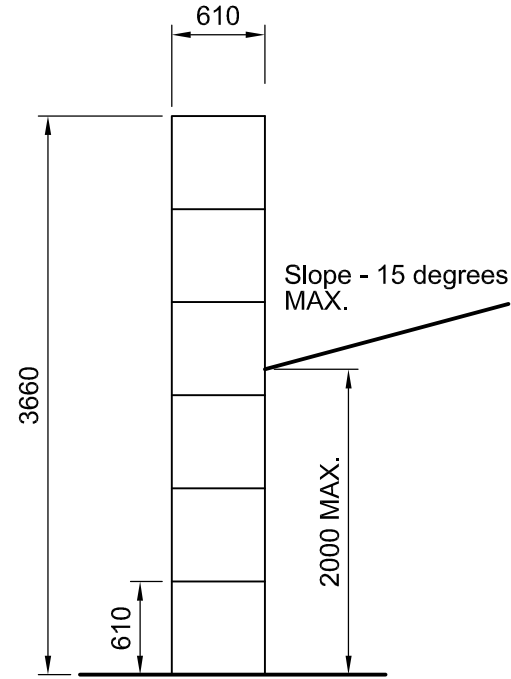

Important Note - The retained material should be allowed to naturally fall against the wall as it is stacked. Do not allow the retained material to stand up on its own as this could lead to a catastrophic failure of the material and the wall. The wall has not been designed to withstand the impact of the retained material suddenly falling against the wall due to incorrect loading.

Retained Material:-
Road Salt
AoR = 30 degrees
Maximum Density
8 kN/m³ (800kgs/m³)

It is up to the client to advise if these parameters are not correct.

NOTES:-

1. The contractor should take all necessary measurements on site.
2. All dimensions shown on this drawing are approximate and for structural calculation purposes only.
3. Dimensions on this drawing should not be used for fabrication purposes.
4. Do not scale this drawing.
5. This drawing should be read in conjunction with the calculations.

IMPORTANT NOTE

The existing slab and ground have not been investigated by CLP structures, the pressures exerted on the ground and slab are shown on this drawing, however **it is up to the client to satisfy himself that the existing ground and slab are adequate to support these loads.**

IMPORTANT NOTE


The wall has been designed to retain a specific material with a specific density and angle of repose. It is up to the client to ensure that the material retained on site does not exceed these designed parameters, failure to do so may result in the collapse of the wall.

Design Parameters

(1:50)

NOTE:-


The bearing pressure beneath the wall is shown below. **It is up to the client to ensure the ground and slab is adequate**, alternatively a foundation may be designed to suit allowable ground bearing pressures if required.

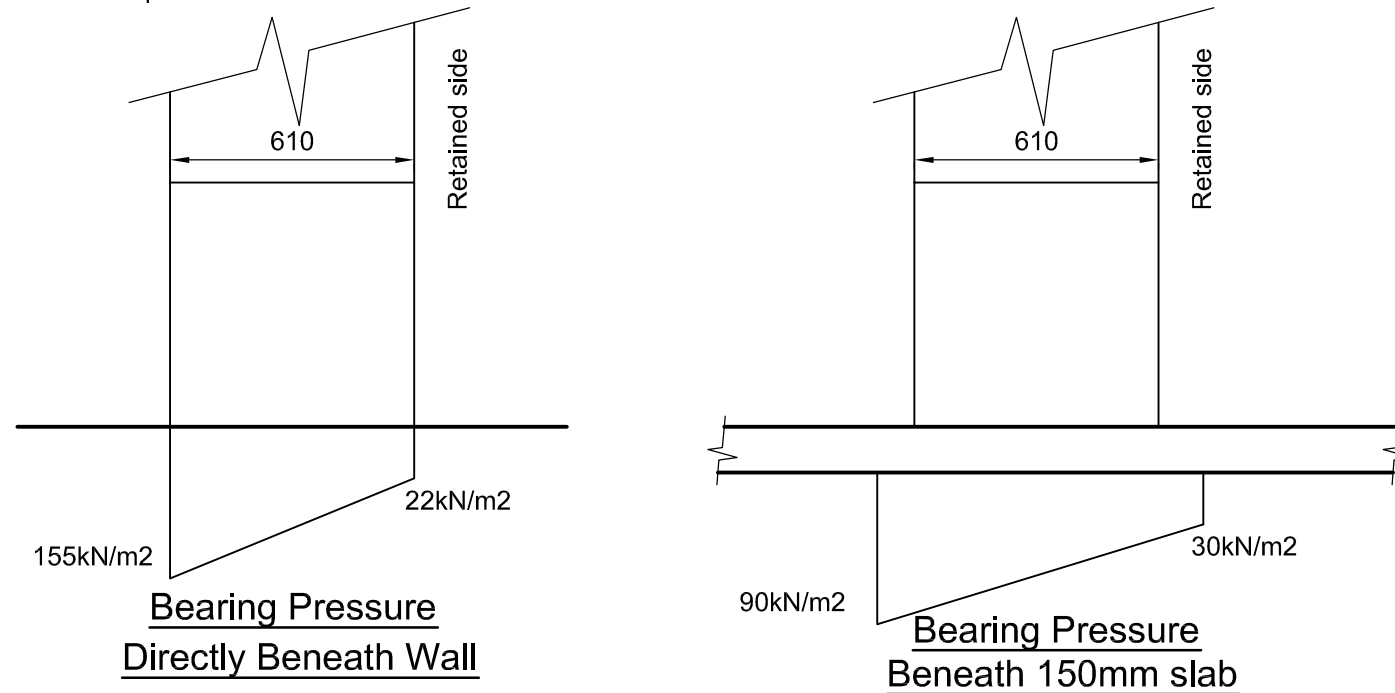

Bearing Pressures

(1:25)

Rev	Description	By	Date	Chk'd
	Purpose of Issue	Rev	Date	Auth

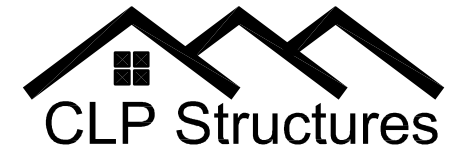

CLP Structures

STRUCTURAL ENGINEERING CONSULTANTS

EMAIL: mail@CLP-Structures.co.uk
TEL: 0117 3706357

Client

Elite Precast Concrete Ltd.

Project

Elite Vee Block Wall

Title

3.66m High Vee Block Wall Design Parameters and Limitations

Original Scale As noted	Drawn CEL Date Aug 16	Rev - Checked
----------------------------	-----------------------------	---------------

Drawing Number 540-06-001