

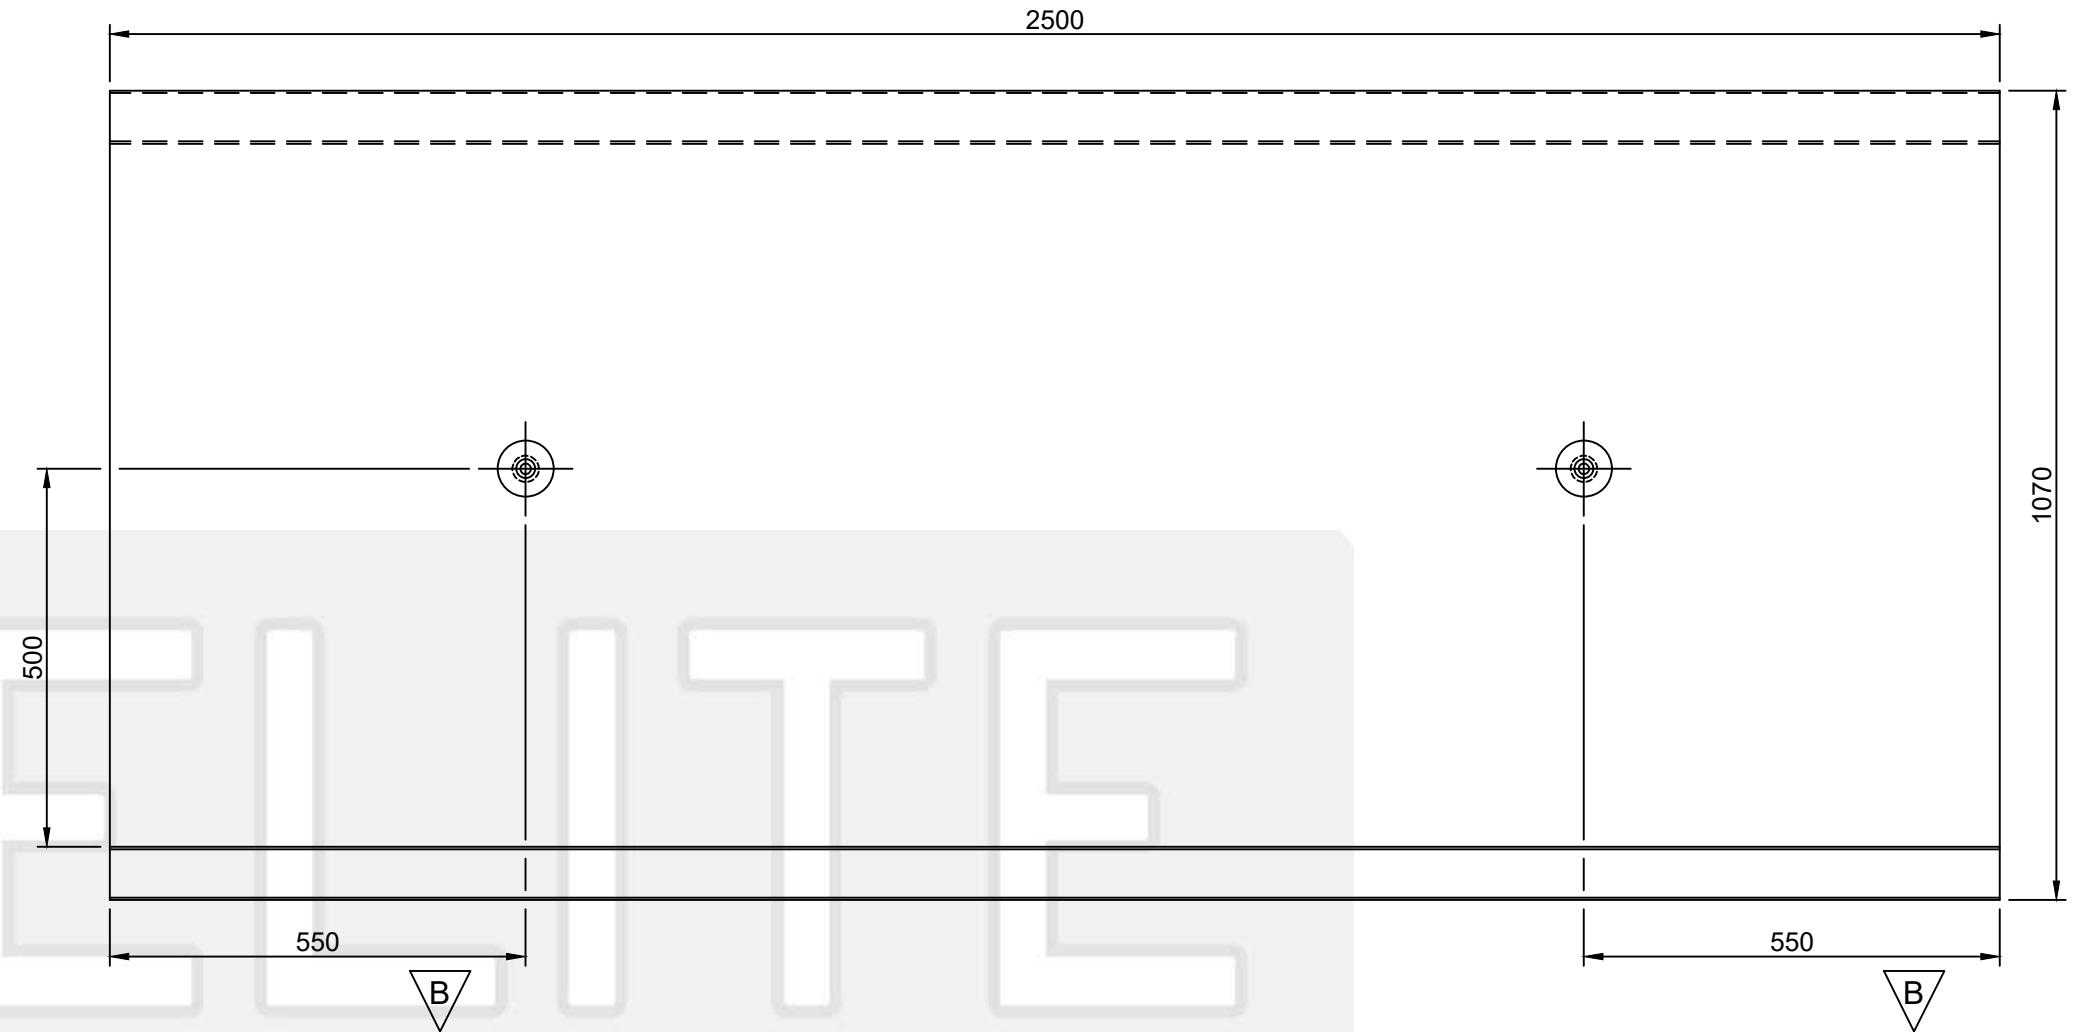


Total Block Weight : 900Kg

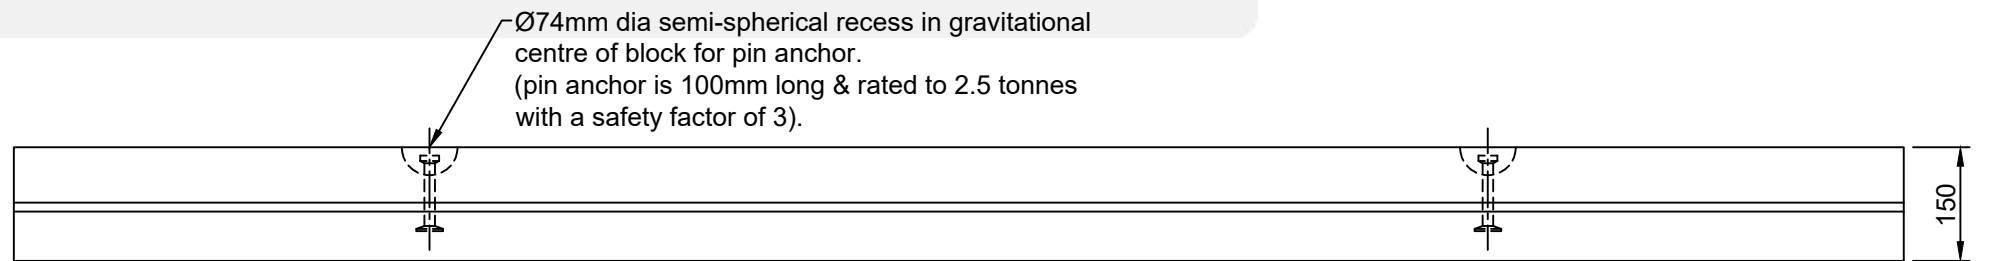

ELITE  
PRECAST CONCRETE

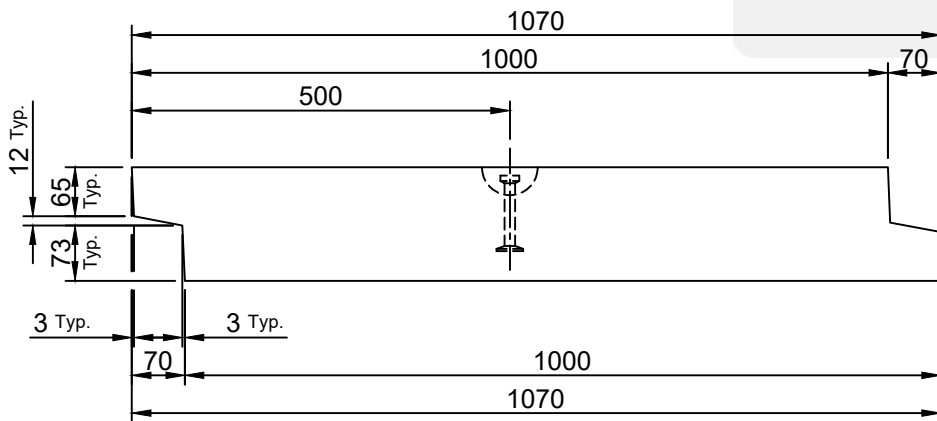

- 50N/mm<sup>2</sup> Semi-Dry Concrete.
- Reinforced with 10mm bar at 200mm centres.
- 25mm Min. concrete cover to reinforcement.
- Refer to drg EPC-UPS-002 for reinforcement details.

REV	DATE	REASON FOR ISSUE	DRN	APP	REV	DATE	REASON FOR ISSUE	DRN	APP	TITLE	SIZE	SCALE	DRG	REV
					B	10.12.18	Position of lifting points adjusted.	CTC	RMD	Utility Protection Slab V2.0 Elite Product Code :-	A3	1:10	EPC-UPS-001	B
				A	07.02.18	Notes updated.	CTC	RMD						
				O	16.03.16	For Information.	CTC	RMD						
										DATE	16-03-16			

ELITE PRECAST CONCRETE LTD  
HALESFIELD 9, TELFORD  
SHROPSHIRE TF7 4QW

